




5 EXT PLAN DTL - CW-3 - PLANTER P-1 CONC  
NOT TO SCALE

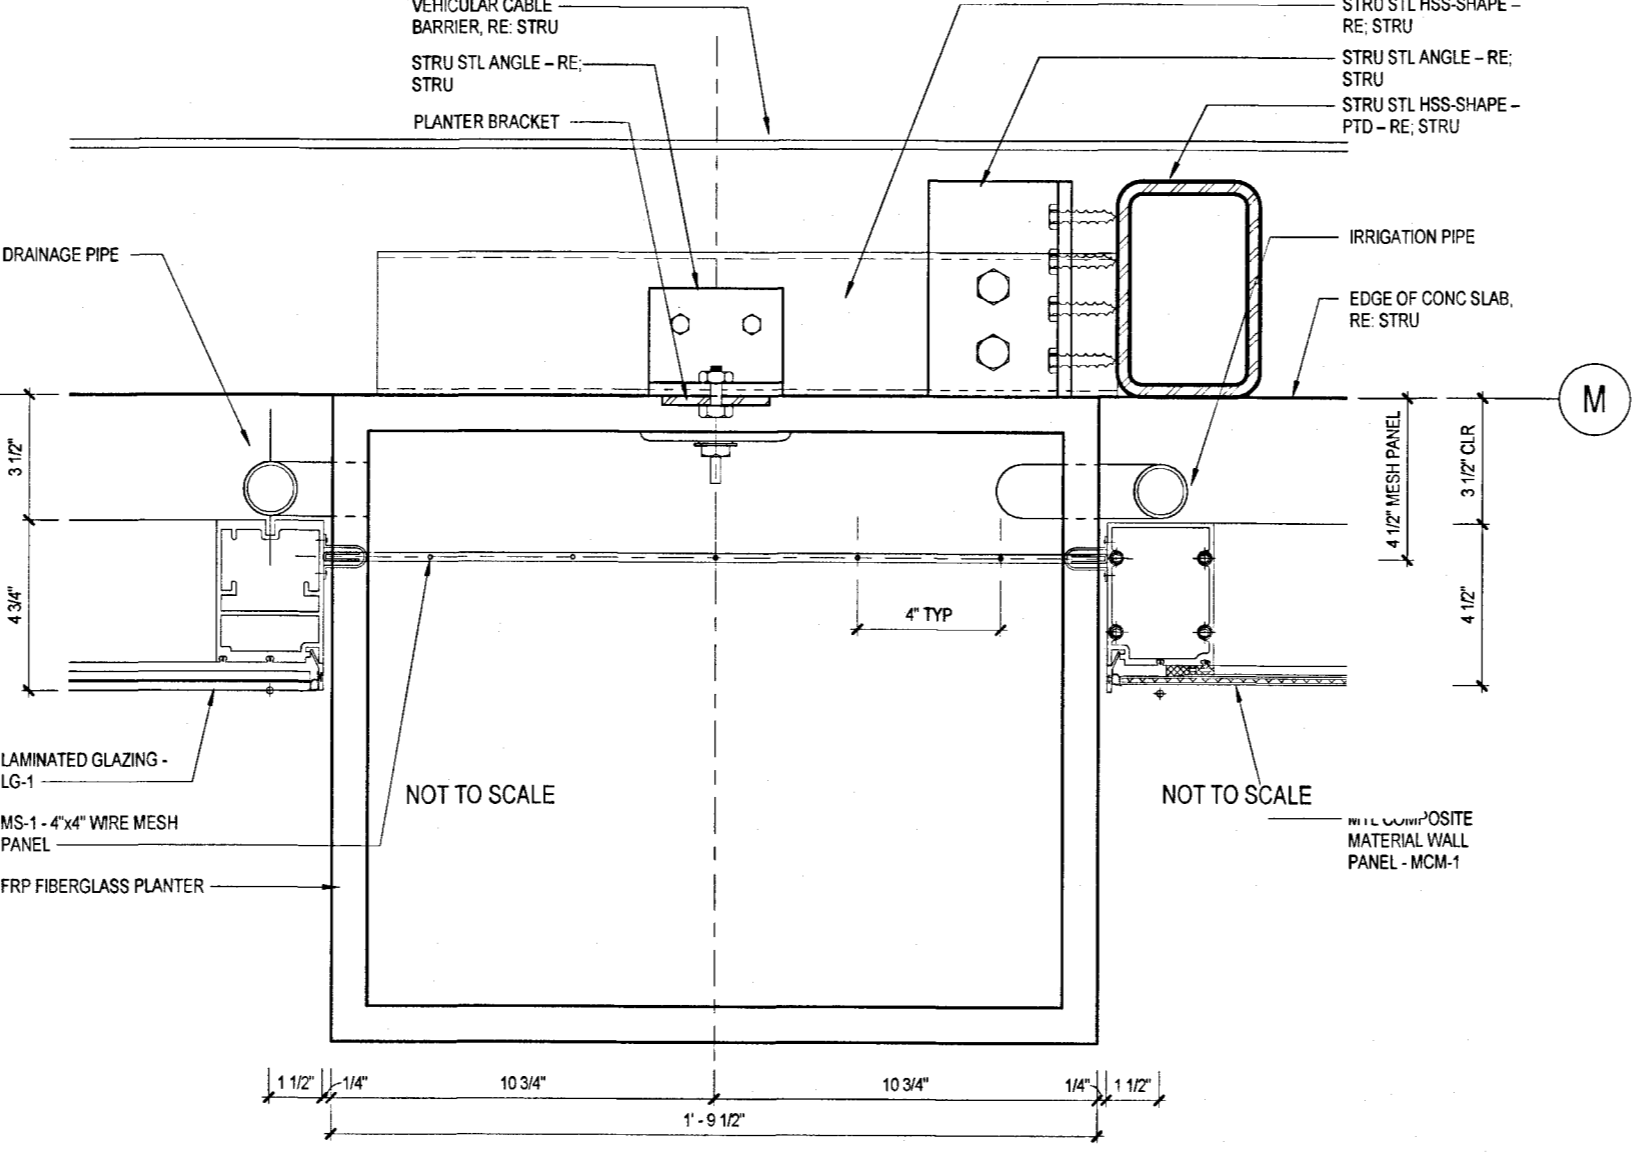


4 EXT PLAN DTL - CW-3 - PLANTER P-1 STEEL  
NOT TO SCALE

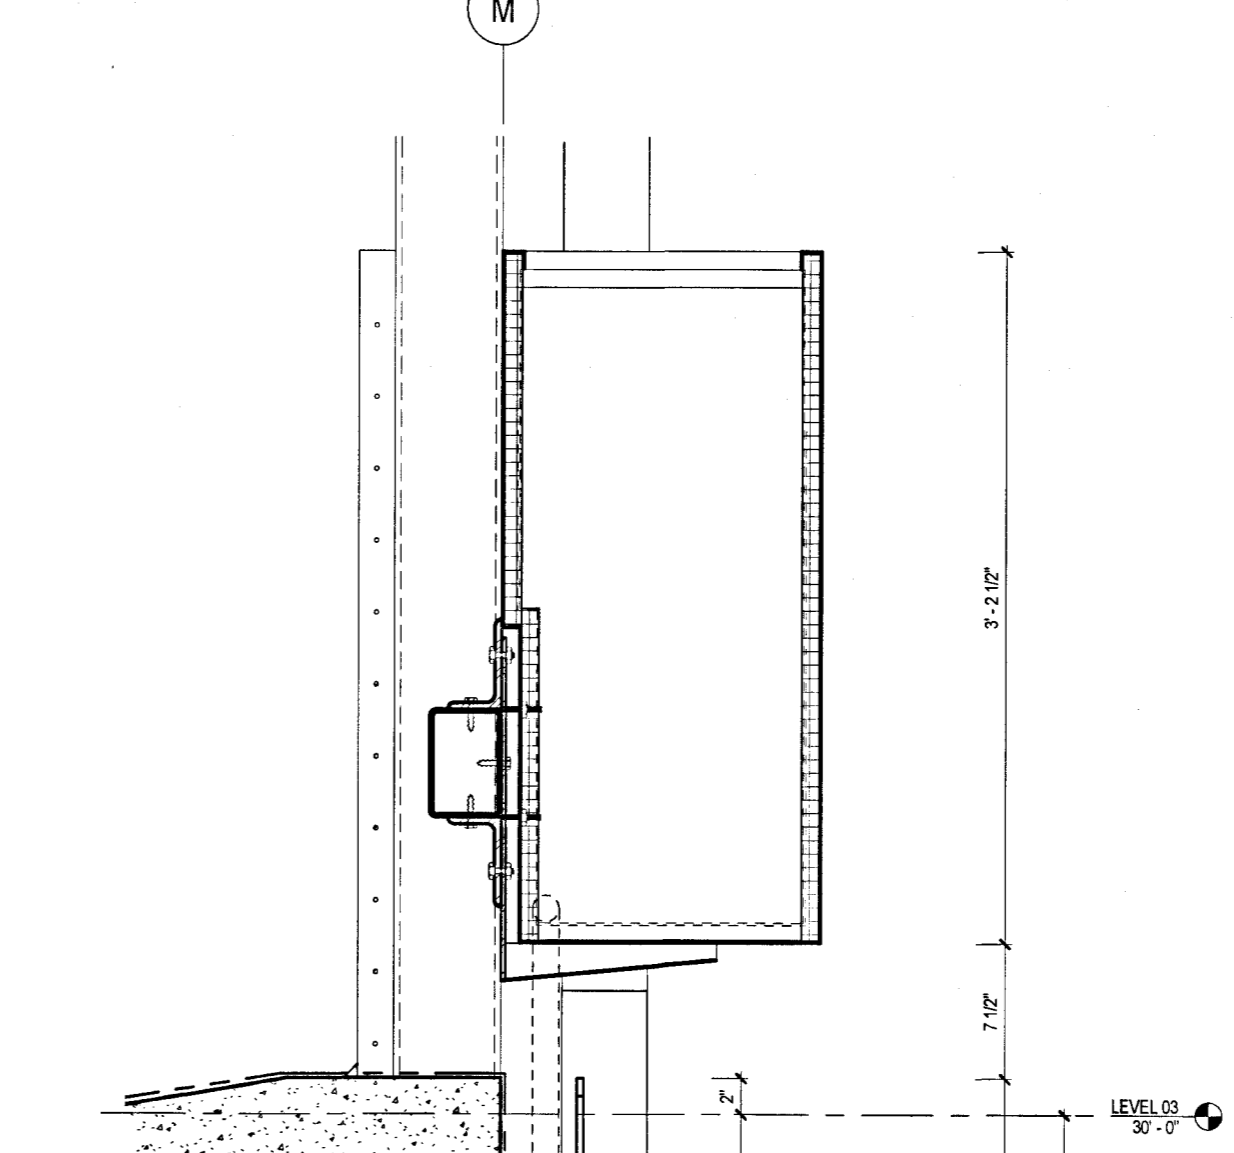

3 AXONOMETRIC - CW-3 - GARAGE PLANTER P-1 TYP  
NOT TO SCALE

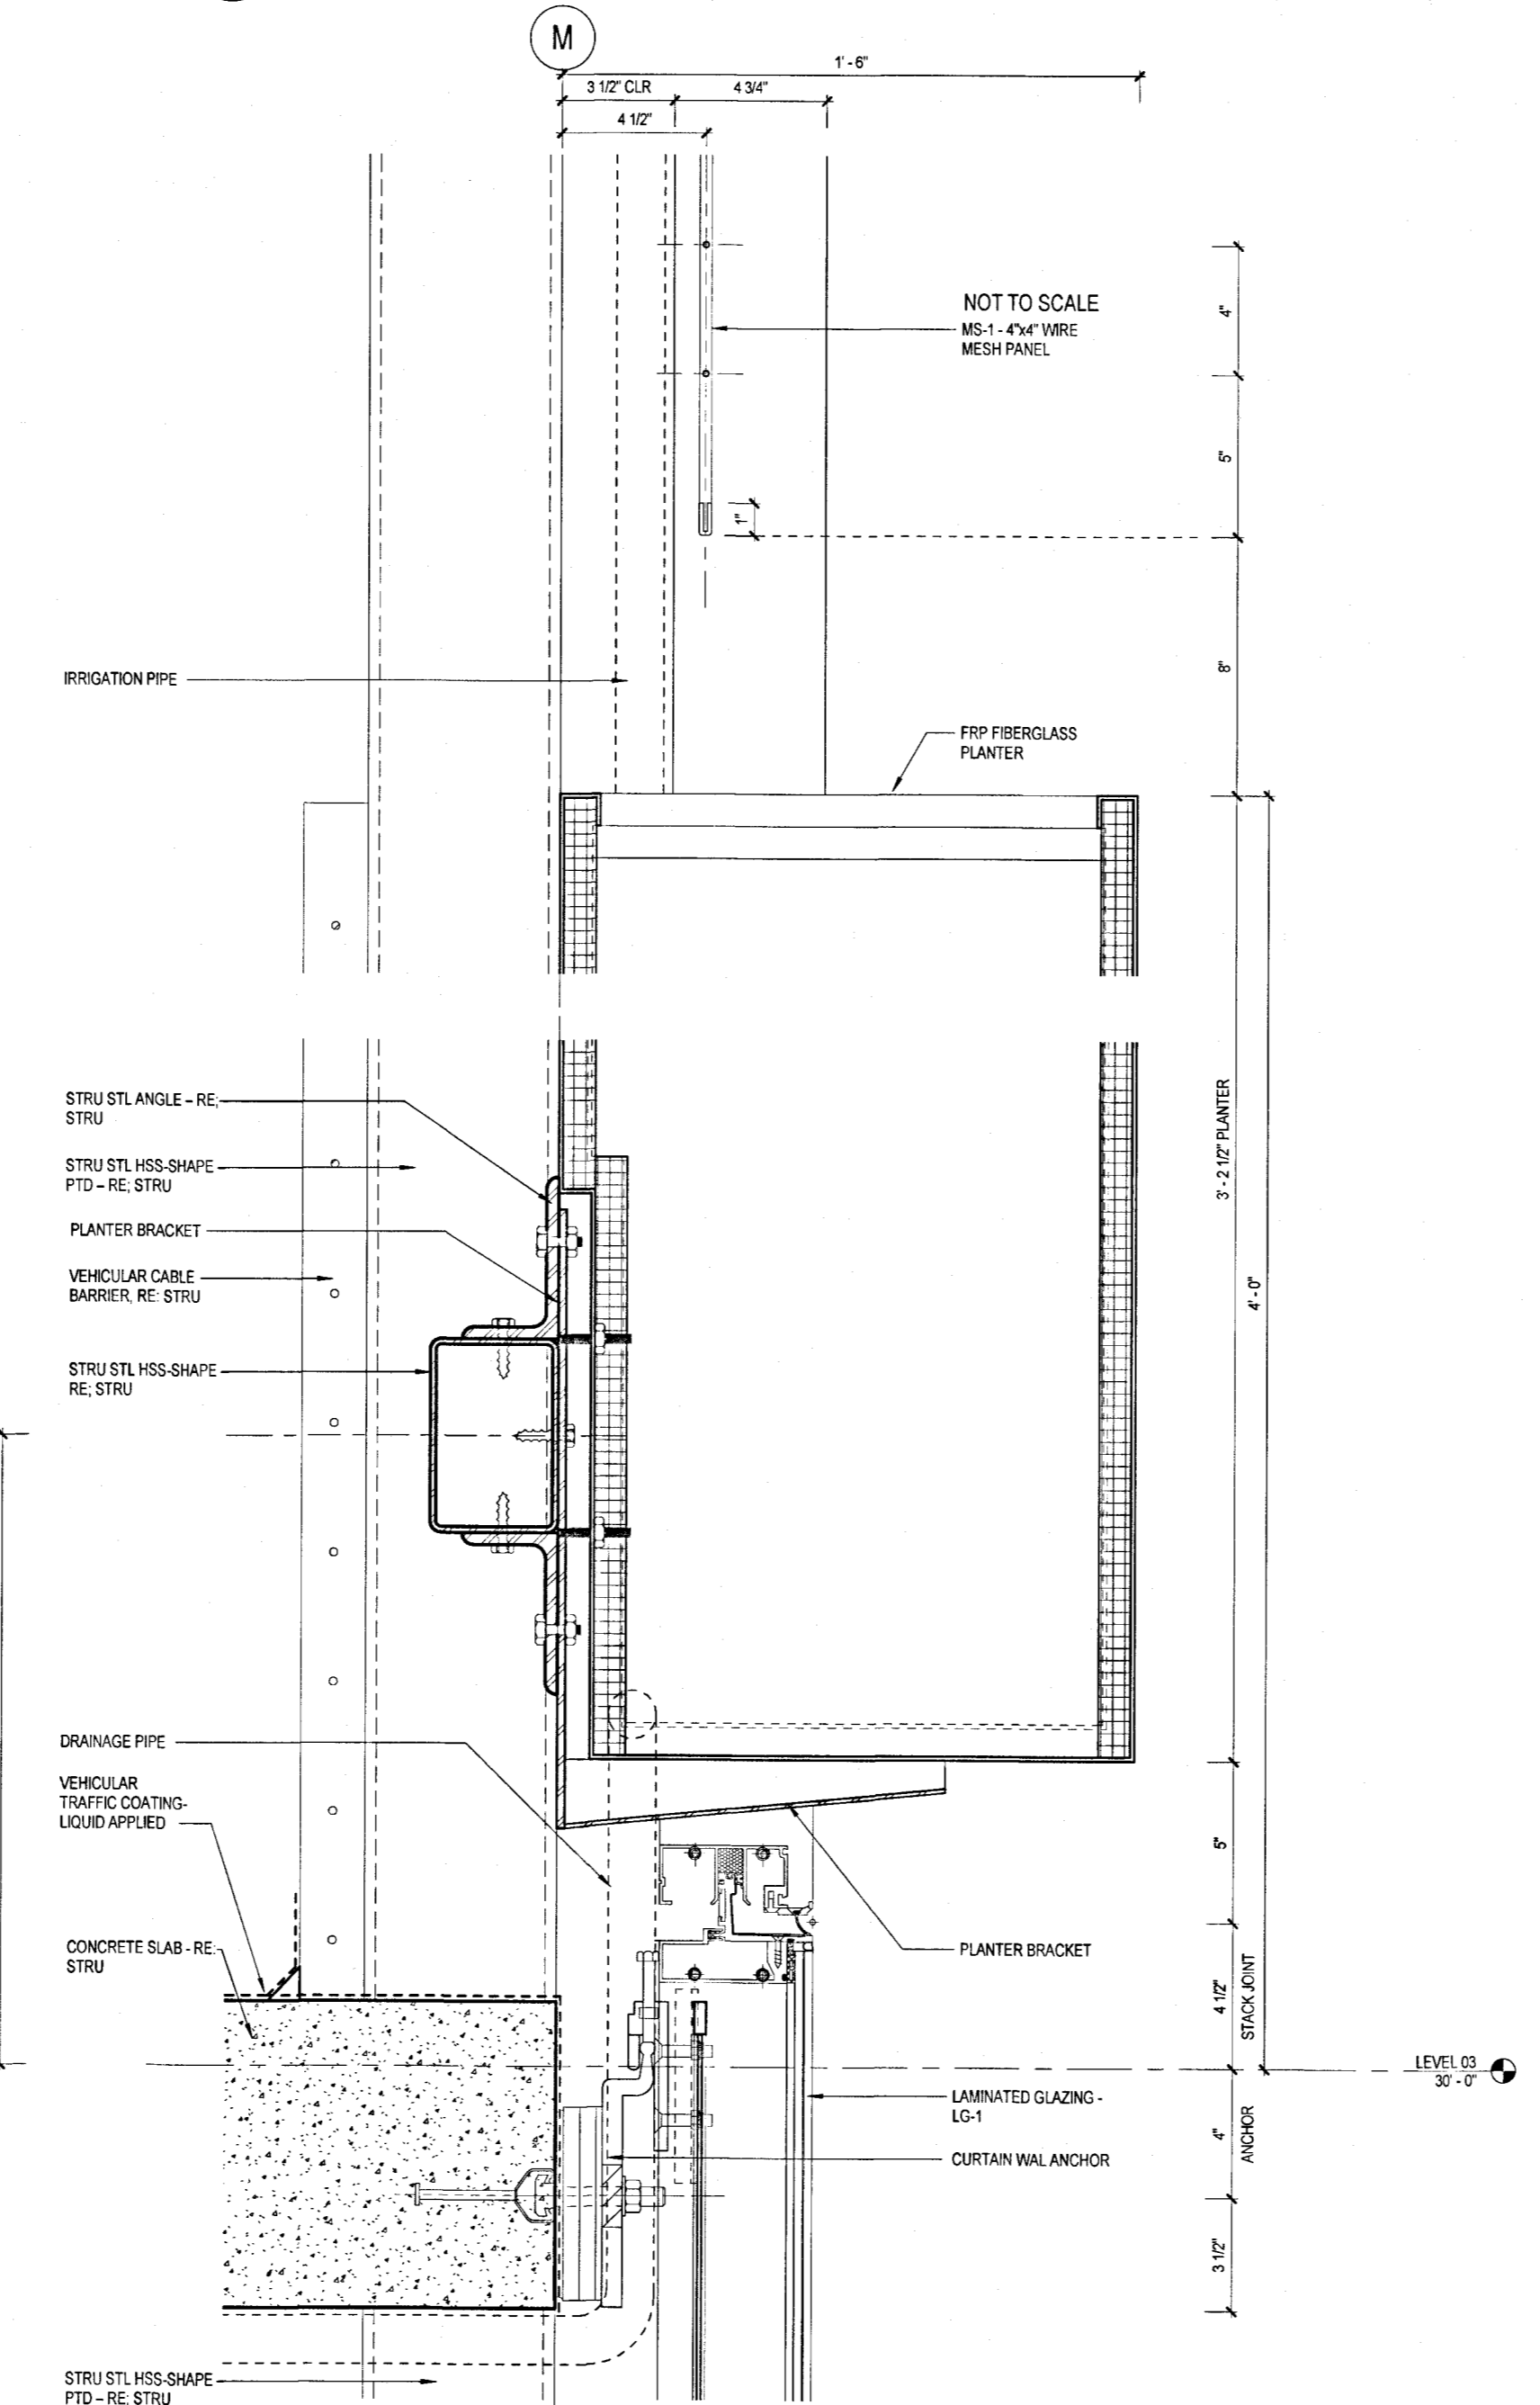

2 EXT SECTION DTL - CW-3 - GARAGE PLANTER P-1 TYP  
NOT TO SCALE

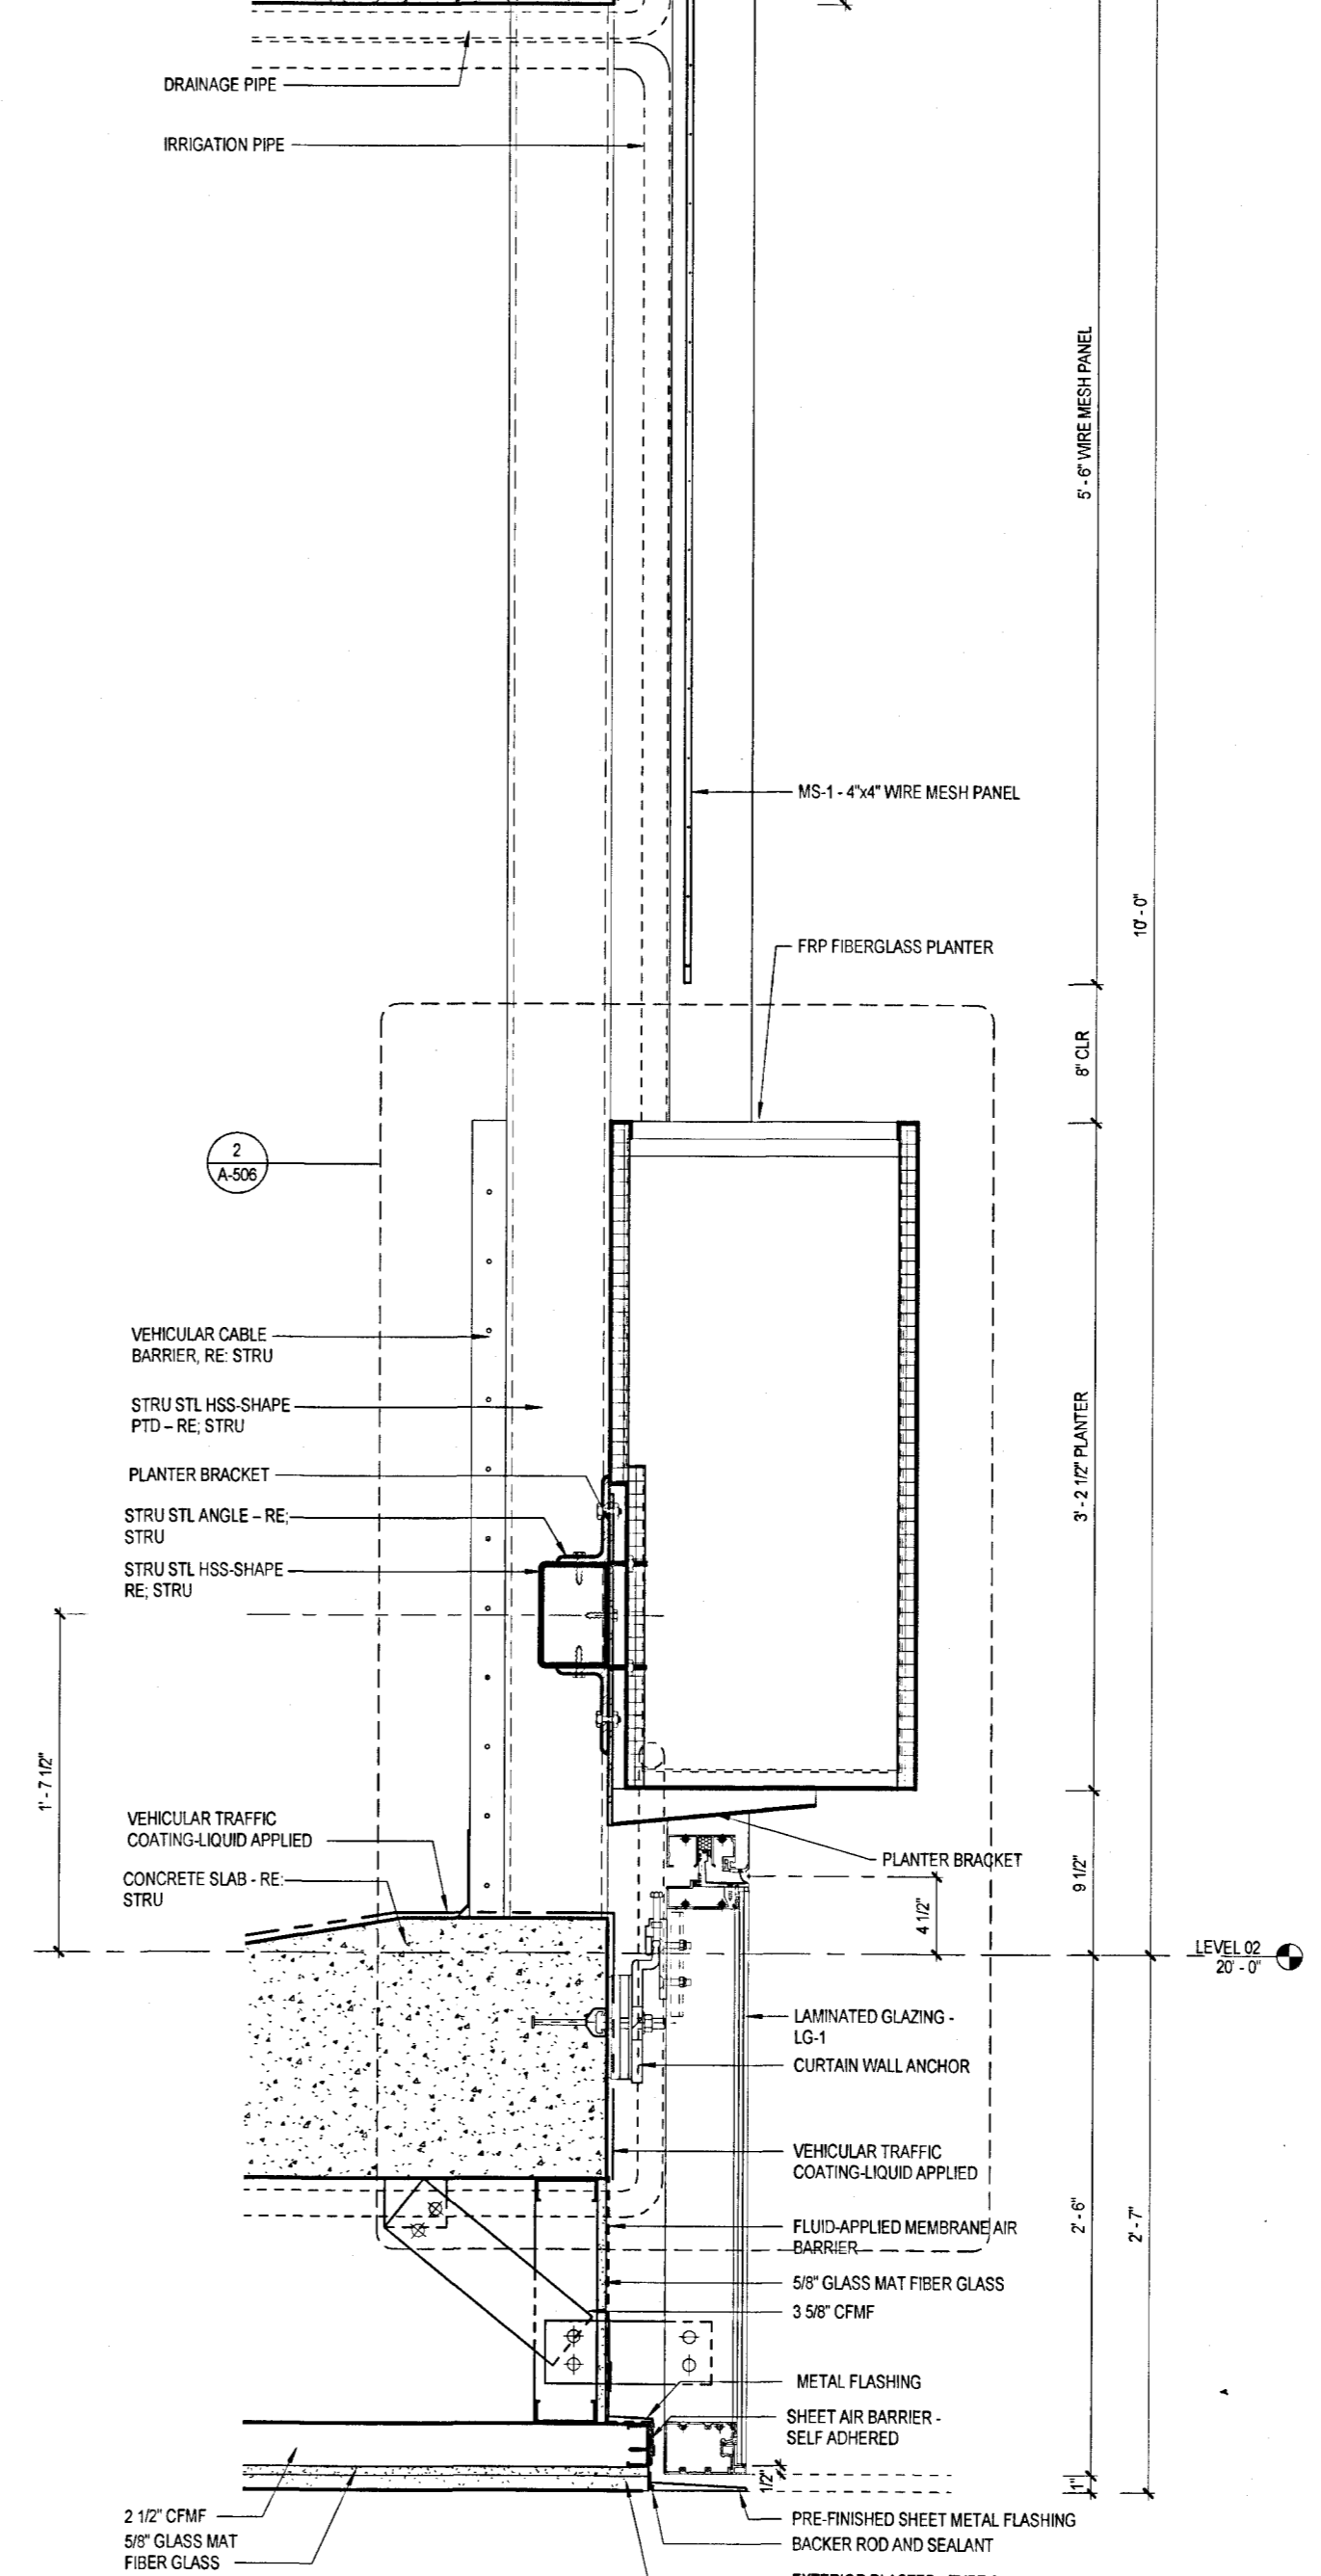

1 EXT SECTION DTL - CW-3 - GARAGE PLANTER P-1 (L02)  
NOT TO SCALE

A-506

Page 1

44 EAST  
44 EAST AVENUE  
AUSTIN, TRAVIS COUNTY, TEXAS 78701  
ARCHITECTURAL - SIGNAGE DETAILS

SITE PLAN APPROVAL SHEET OF  
FILE NUMBER: SP-2018-0472C APPLICATION DATE: 10/5/18  
APPROVED BY COMMISSION ON UNDER SECTION 113 OF  
CHAPTER 25-S OF THE CITY OF AUSTIN CODE  
EXPIRATION DATE (25-6-81, LDC) 9/27/22 CASE MANAGER: Johnson  
DIRECTOR/DEVELOPMENT SERVICES DEPARTMENT  
RELEASED FOR GENERAL COMPLIANCE: 1/27/19 ZONING: CBD  
REV. 1 CORRECTION 1  
REV. 2 CORRECTION 2  
REV. 3 CORRECTION 3  
FINAL PLAT MUST BE RECORDED BY THE PROJECT EXPIRATION DATE, IF  
APPLICABLE. SUBSEQUENT SITE PLANS WHICH DO NOT COMPLY WITH THE  
CODE CURRENT AT THE TIME OF FILING, AND ALL REQUIRED BUILDING PERMITS  
AND/OR A NOTICE OF CONSTRUCTION (IF A BUILDING PERMIT IS NOT REQUIRED),  
MUST ALSO BE APPROVED PRIOR TO THE PROJECT EXPIRATION DATE.

SHEET  
A-506  
70 OF 72  
SP-2018-0472C