
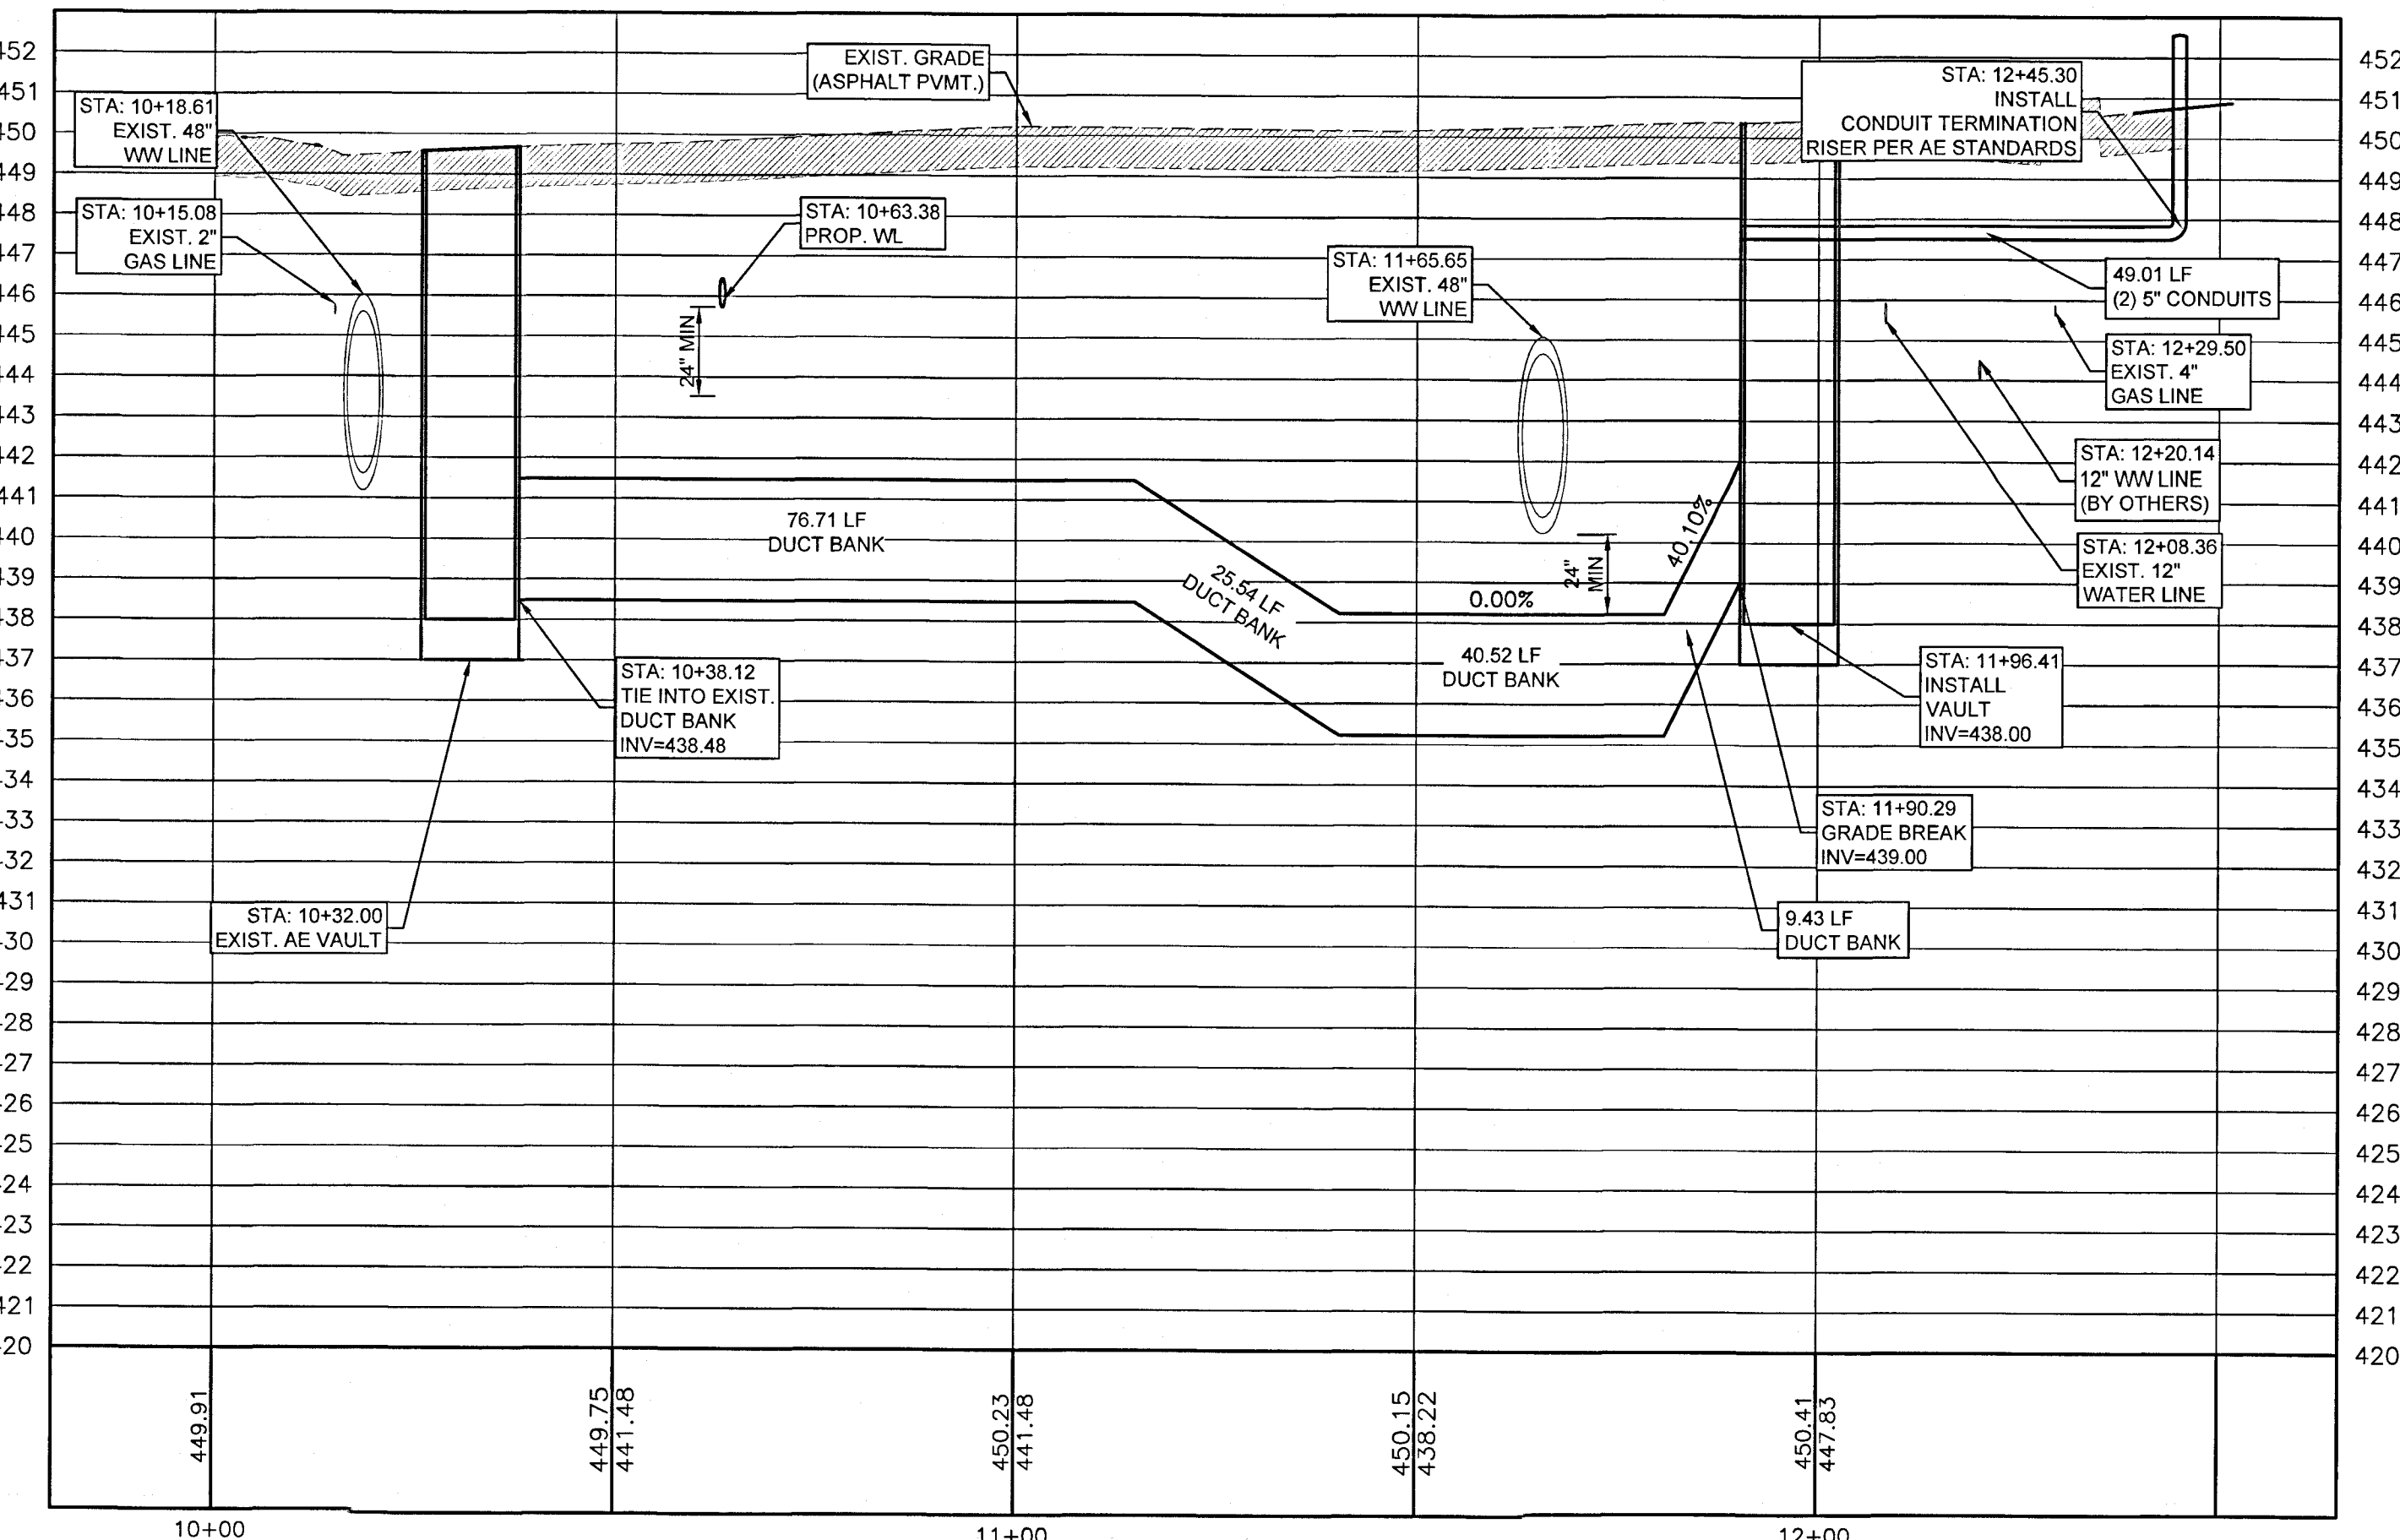



REVIEWED  
 SEP 26 2019  
 Don W  
 Austin Water Utility

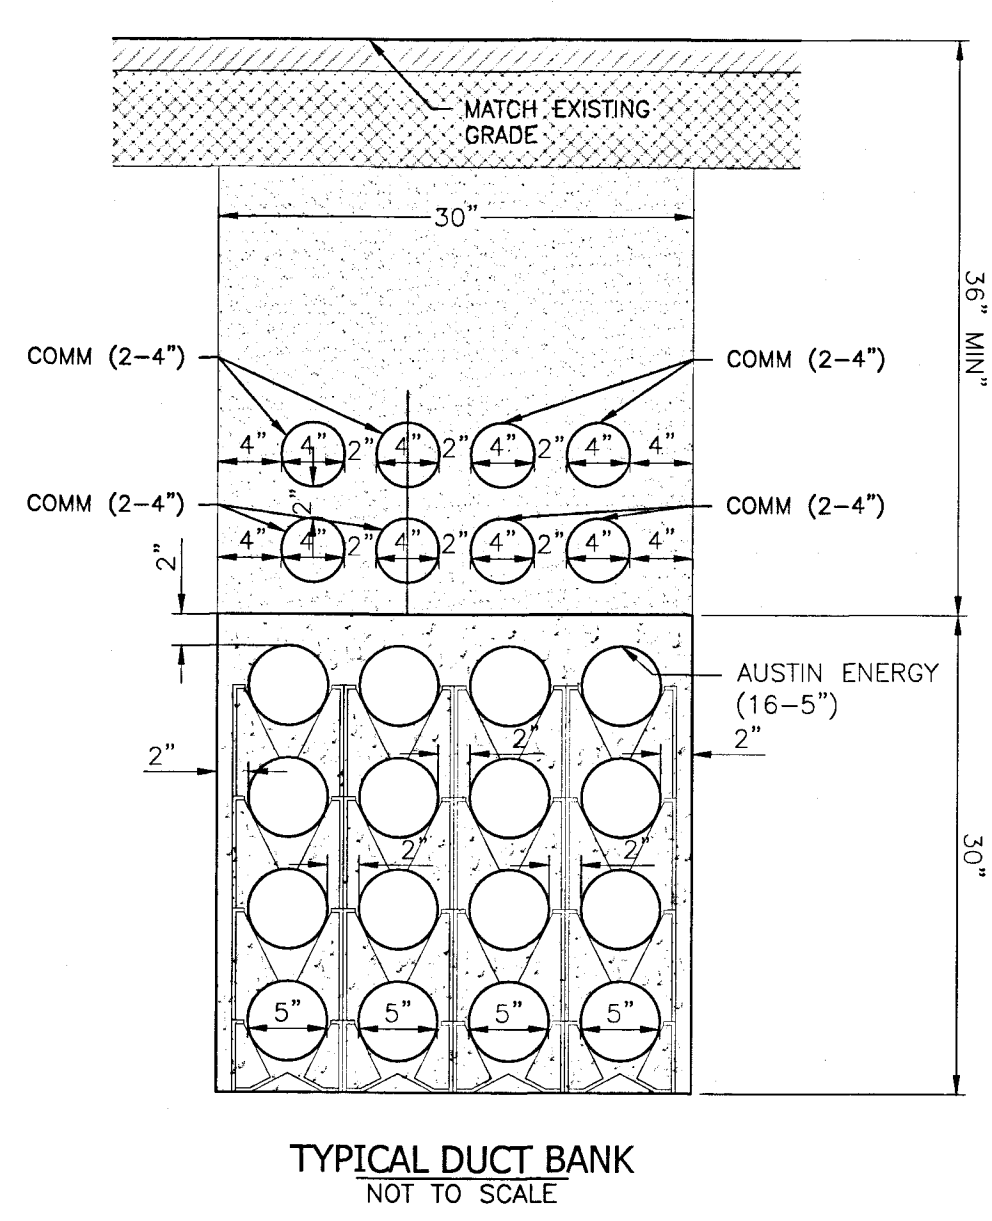

UNDERGROUND ELECTRIC CONDUIT PROFILE

- LEGEND**
- BOUNDARY / RIGHT OF WAY
  - CURB / EDGE OF PAVEMENT
  - LIMITS OF FINISHED FLOOR ELEV. (GRADE BREAK)
  - FF GB ---
  - XXX --- EXISTING GRADE ELEVATIONS
  - XXX --- PROPOSED GRADE ELEVATIONS
  - RETAINING WALL
  - STORM DRAIN LINE
  - 6" WL --- 6" WATER LINE
  - 8" WL --- 8" WATER LINE
  - 12" WL --- 12" WATER LINE
  - 16" WL --- 16" WATER LINE
  - 8" WW --- 8" WASTEWATER LINE
  - 48" WW --- 48" WASTEWATER LINE
  - OU --- OVERHEAD UTILITY
  - UE --- UNDERGROUND UTILITY
  - UGT --- UNDERGROUND TELECOM
  - G --- GAS LINE
  - --- ELECTRIC DUCT BANK
  - UTILITY / LIGHT POLE
  - GUY WIRE
  - SIGN
  - ELECTRIC METER / RISER
  - ELECTRIC VAULT / PULL-BOX
  - ELECTRIC MANHOLE
  - GREASE TRAP (PER MEP)
  - CLEAN-OUT
  - WASTEWATER MANHOLE
  - WATER METER VAULT
  - WATER VALVE
  - FIRE HYDRANT
  - BACKFLOW PREVENTER
  - STORM DRAIN CURB INLET
  - STORM DRAIN MANHOLE
  - GAS METER VAULT
  - X CRITICAL ROOT ZONE
  - SHADING INDICATES HERITAGE TREE
  - PROPOSED TREE (PER LANDSCAPE)

NOTE:  
 AUSTIN ENERGY CONTRACTOR IS NOT ALLOWED TO ENCASE AUSTIN WATER INFRASTRUCTURE IN CONCRETE OR FLOWABLE (GLSM) MATERIAL.

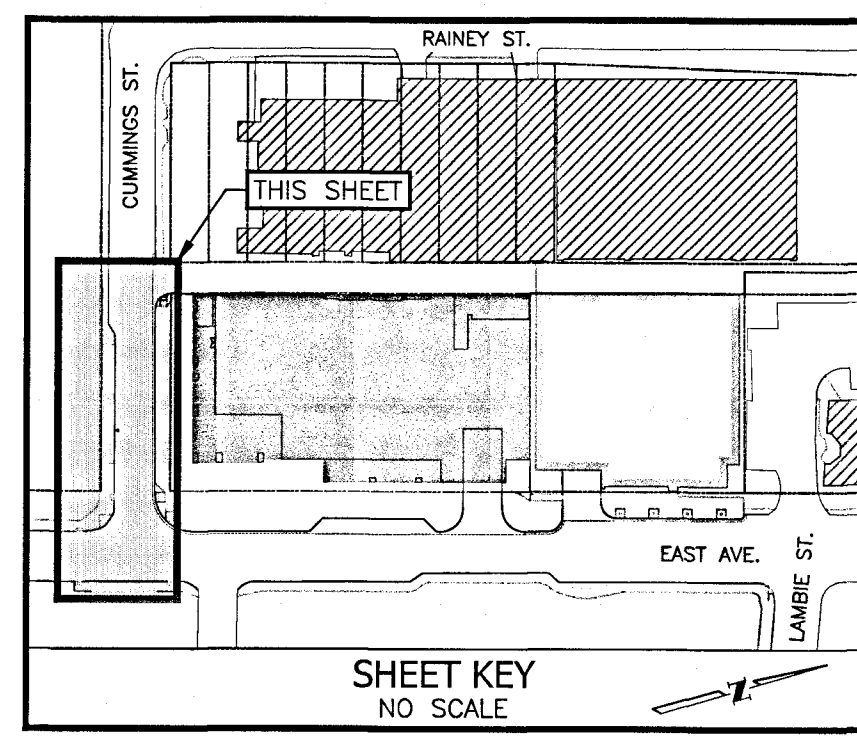

SITE PLAN APPROVAL SHEET 30 OF 72  
 FILE NUMBER: SP-2018-0472C APPLICATION DATE: 10-5-18  
 APPROVED BY COMMISSION ON UNDER SECTION 112 OF CHAPTER 25-S OF THE CITY OF AUSTIN CODE  
 EXPIRATION DATE (25-5-81, LDC): 9-21-22 CASE MANAGER: Johnson  
 DIRECTOR/DEVELOPMENT SERVICES DEPARTMENT RELEASED FOR GENERAL COMPLIANCE: 9-21-19 ZONING: C6b  
 REV. 1 CORRECTION 1  
 REV. 2 CORRECTION 2  
 REV. 3 CORRECTION 3  
 FINAL PLAT MUST BE RECORDED BY THE PROJECT EXPIRATION DATE, IF APPLICABLE. SUBSEQUENT SITE PLANS WHICH DO NOT COMPLY WITH THE CODE CURRENT AT THE TIME OF FILING, AND ALL REQUIRED BUILDING PERMITS AND/OR A NOTICE OF CONSTRUCTION (IF A BUILDING PERMIT IS NOT REQUIRED) MUST ALSO BE APPROVED PRIOR TO THE PROJECT EXPIRATION DATE.

WWW.BIGREDDOG.COM  
 512-869-5650  
**BIGREDDOG**  
 ENGINEERING | CONSULTING  
 2021 EAST 5TH STREET, SUITE 200  
 AUSTIN, TEXAS 78702  
 STATE OF TEXAS  
 GEORGE B. HARRINGTON  
 114304  
 PROFESSIONAL ENGINEER  
 LICENSE NO. 114304

44 EAST  
 44 EAST AVENUE  
 AUSTIN, TRAVIS COUNTY, TEXAS 78701  
 ELECTRIC DUCT BANK PLAN & PROFILE

DATE PLOTTED: 10/26/18 10:27 AM  
 PLOTTED ON: 10/26/18 10:27 AM  
 PLOT STYLE: sct.dwt